



1 EXISTING SITE PLAN
A-100 SCALE: 1/8"=1'-0"

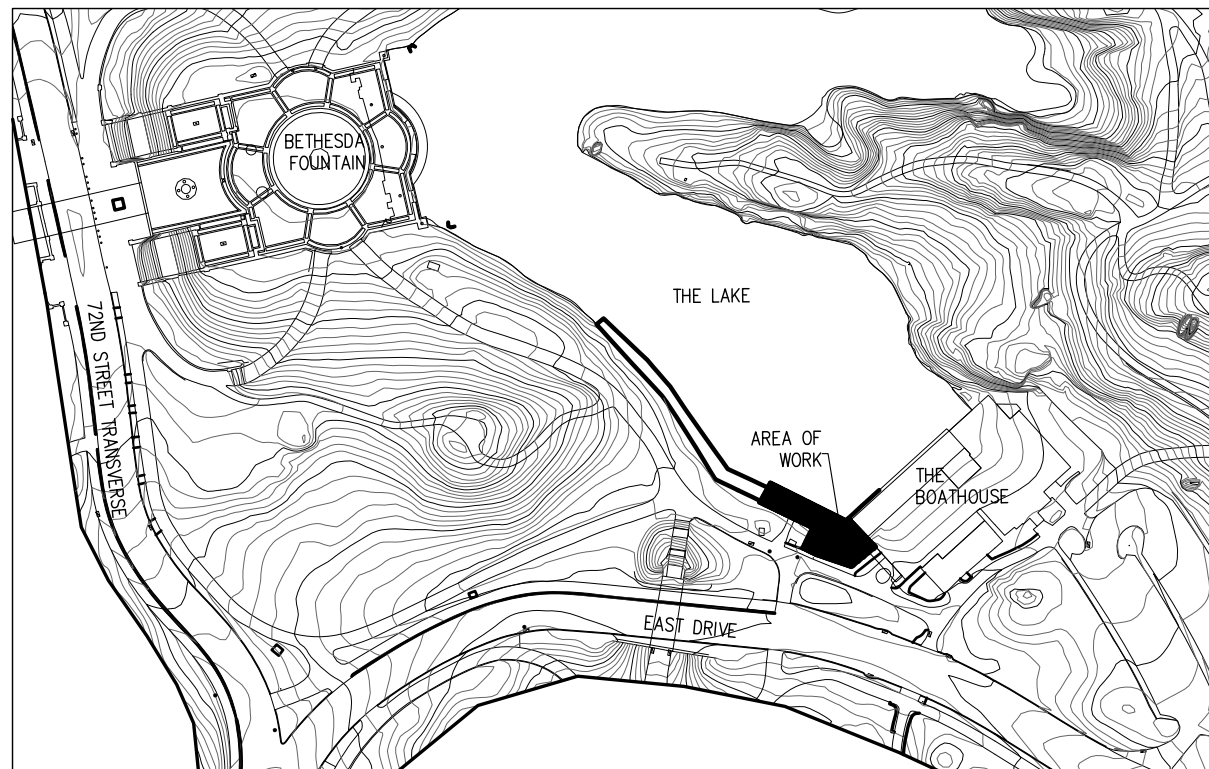

1 AREA PLAN
A-100 NTS

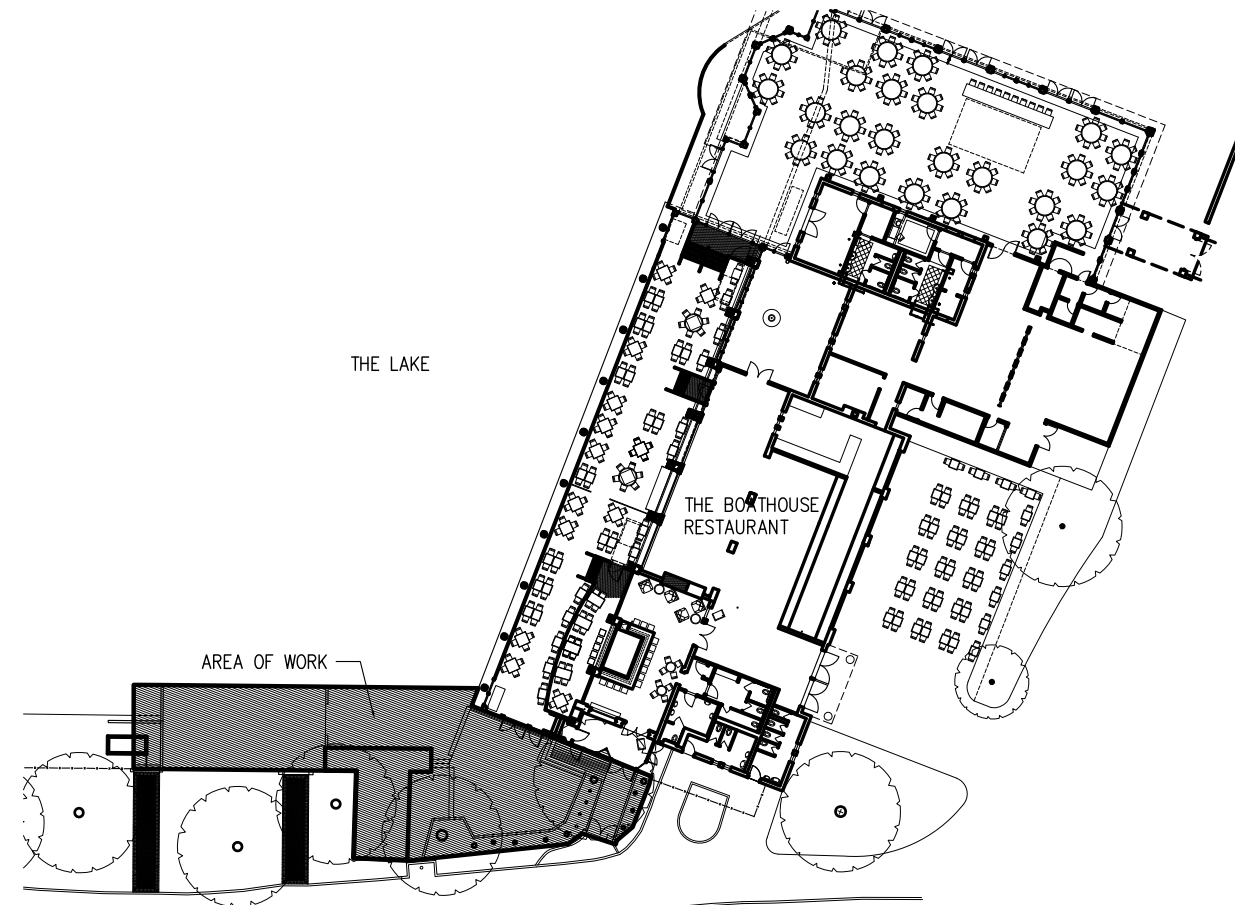

3 AREA OF WORK
A-100 SCALE: 1/32"=1'-0"


KOUTSOMITIS ARCHITECTS PC
48 West 25 Street New York NY 10010
ph. 212.807.0944 fax 212.627.0038
info@kapc.com

Rev/Date	Description

Job title Boathouse Bar
Boathouse, Central Park, NYC

Drawing title
Existing Site Plan


Drawn by CL
Check by NK
Scale AS NOTED
Date JAN 2010
Job no. 1117

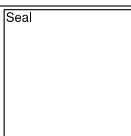

File Name: _____
Sheet

A-100.01

NYC DOB No.
(B-SCAN Sticker)

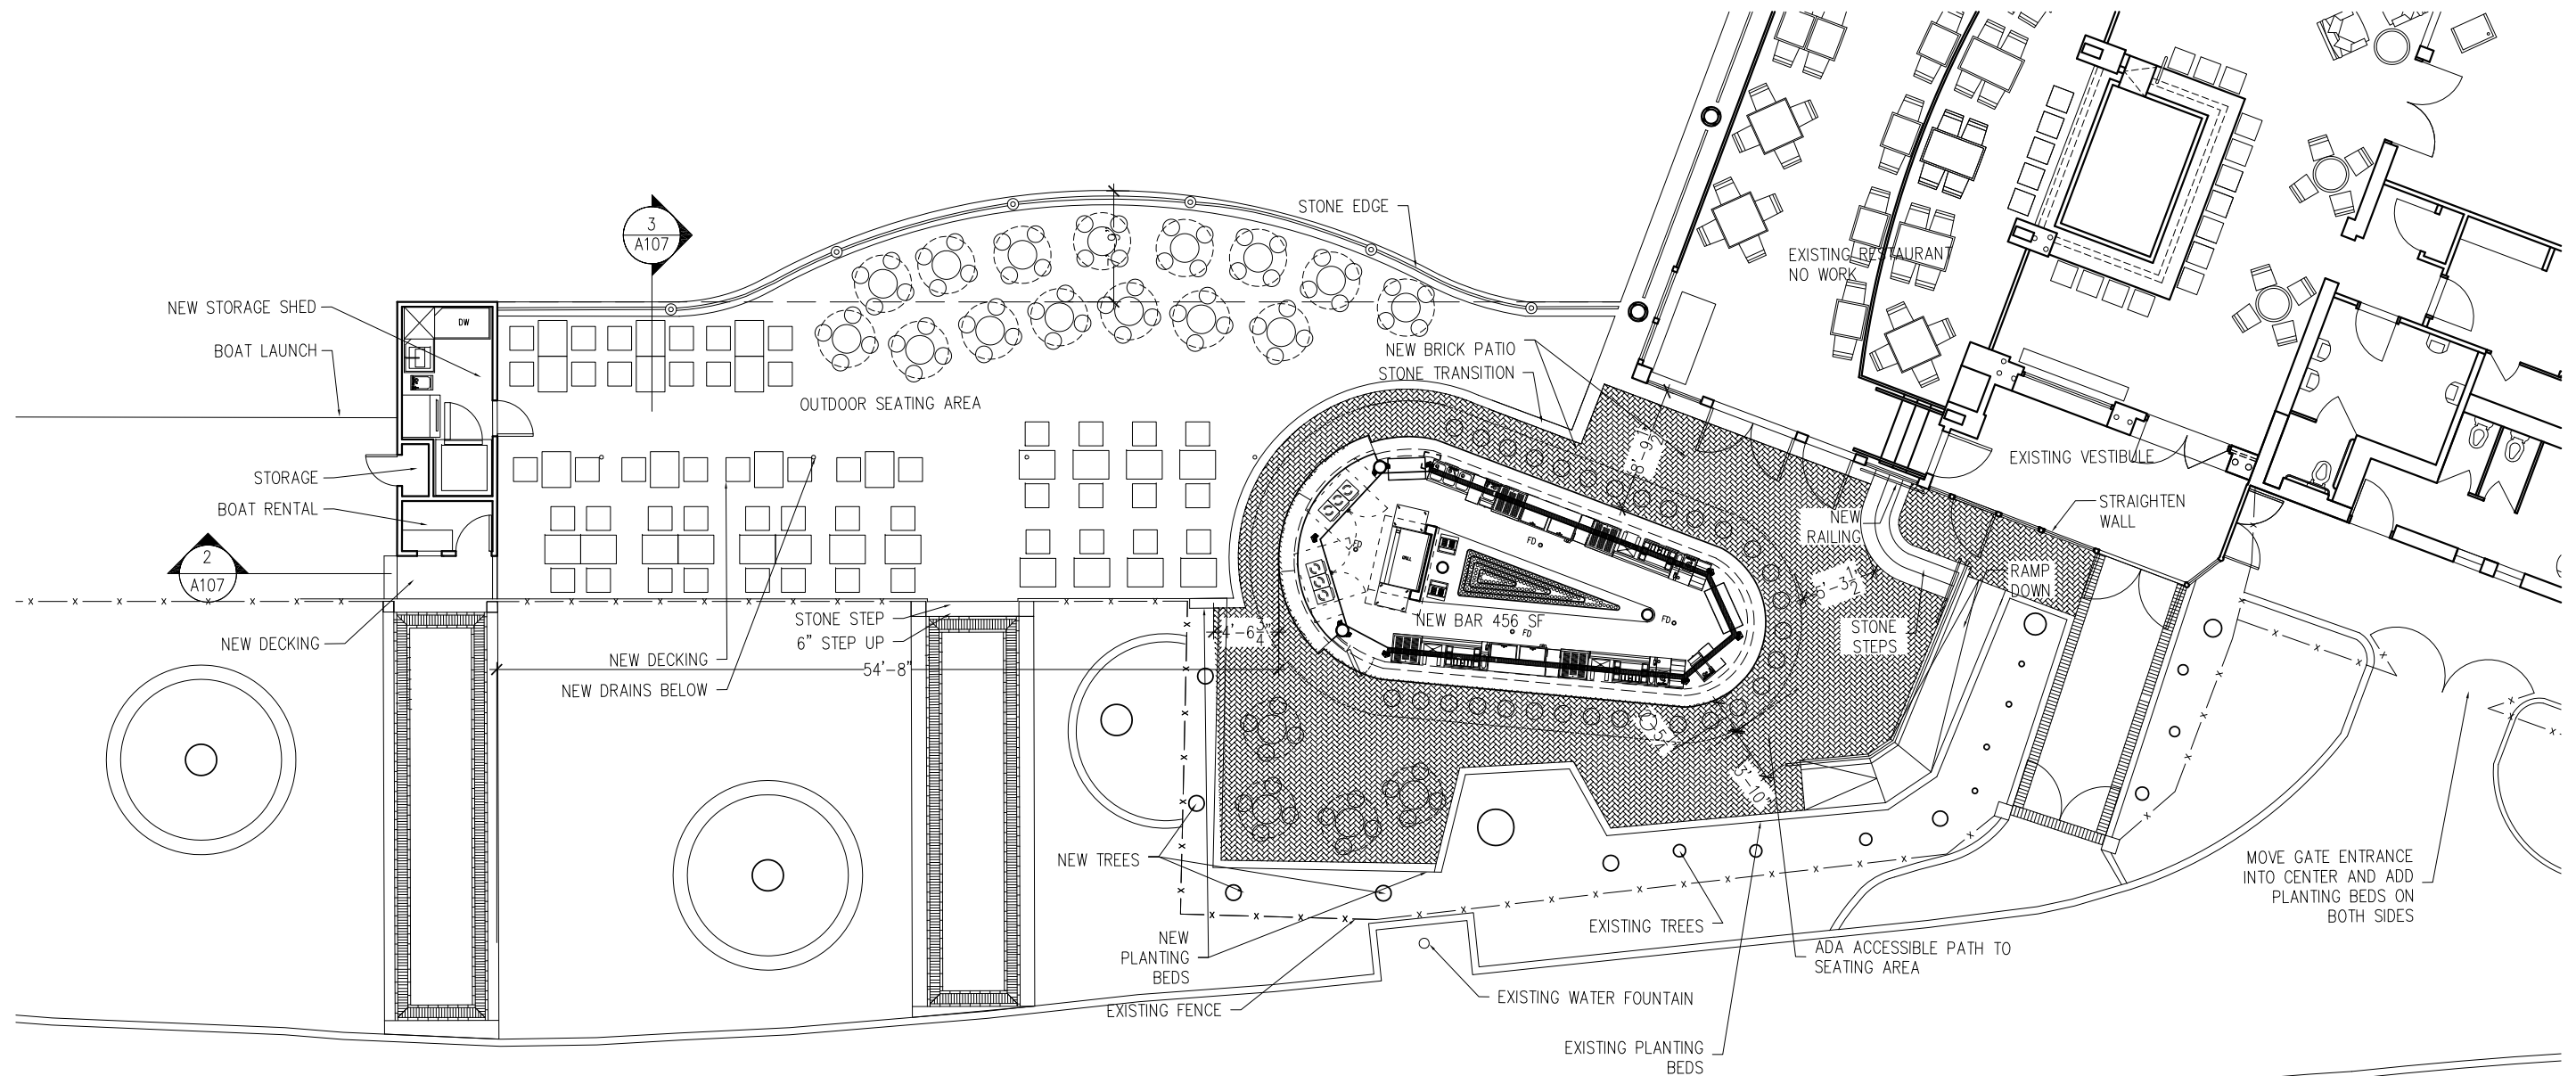


1 PROPOSED SITE PLAN
 A-101 SCALE: 1/8"=1'-0"

KOUTSOMITIS ARCHITECTS PC
 48 West 25 Street New York NY 10010
 ph. 212.807.0944 fax 212.627.0038
 info@kapc.com

Rev/Date Description
 Job title Boathouse Bar
 Boathouse, Central Park, NYC

Drawing title
 Proposed Site Plan

Drawn by CL
 Check by NK
 Scale AS NOTED
 Date JAN 2010
 Job no. 1117

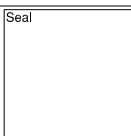

File Name: Sheet

A-101.00

NYC DOB No.
 (B-SCAN Sticker)